

TAVOLA

6.1



TAVOLA
6.2.1



SCALA 1:1.000

ARENA
SPETTACOLI

PLANIMETRIA GENERALE

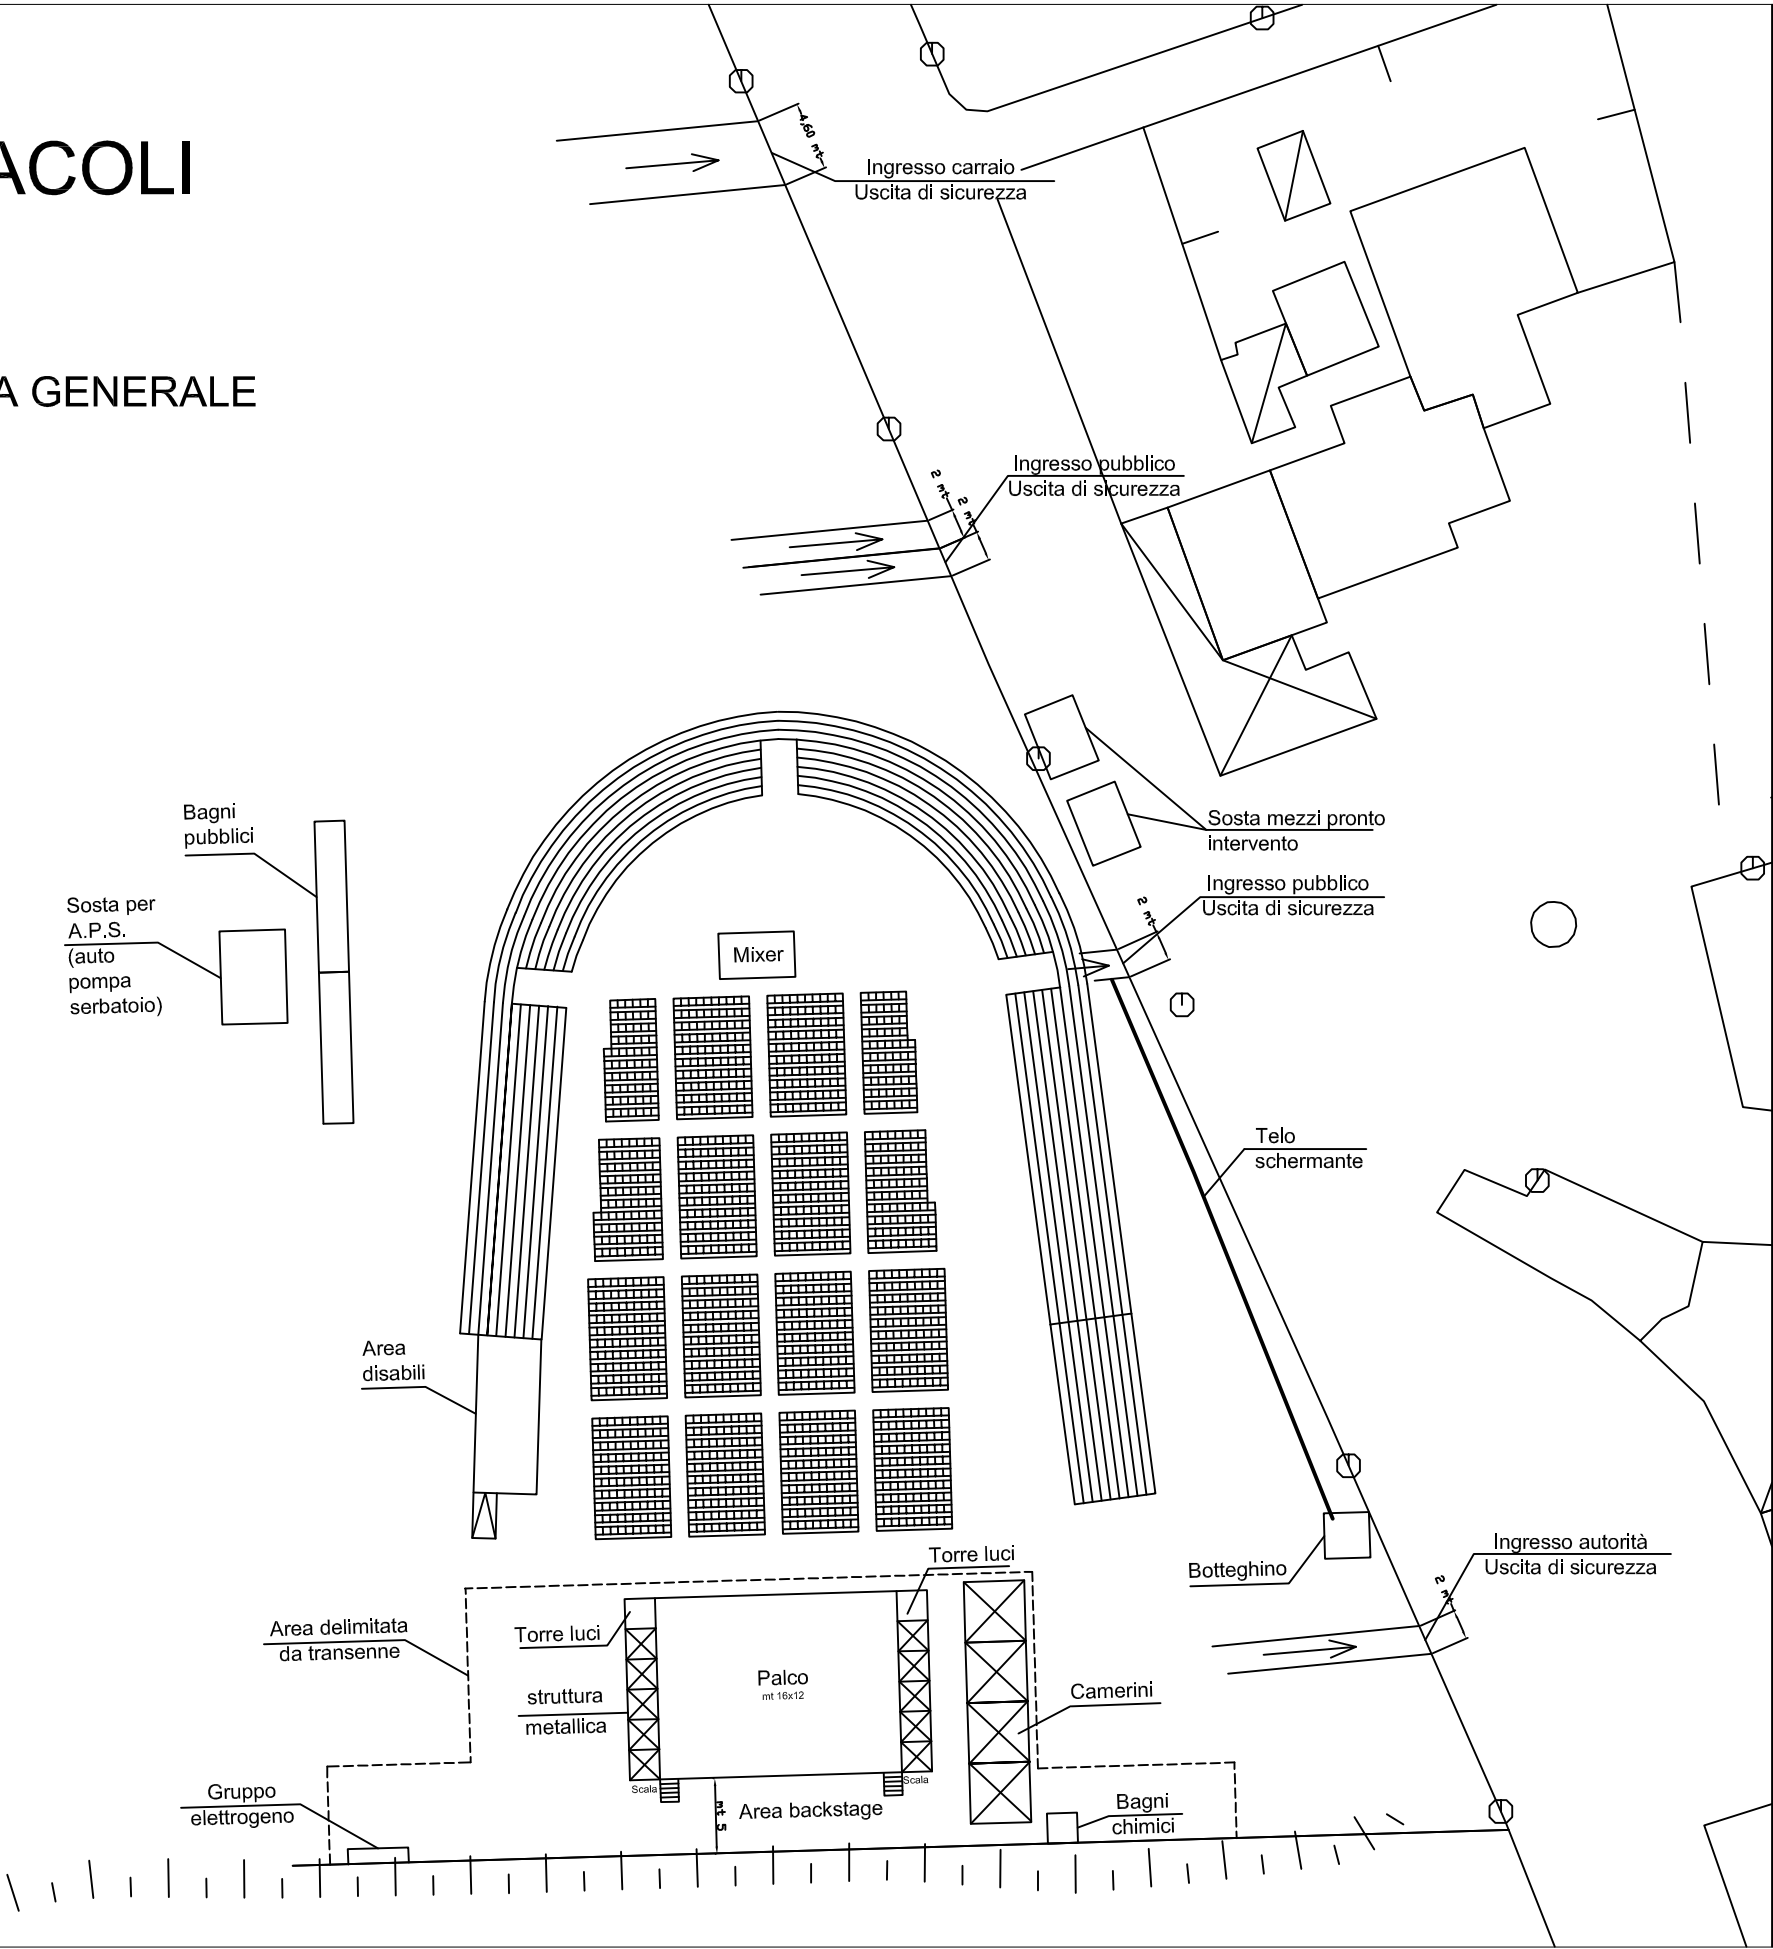


TAVOLA
6.2.2



SCALA 1:1.000

ARENA
SPETTACOLI

PLANIMETRIA STRUTTURE

LEGENDA

- A - Palco
- B - Spazio attrezzato con sedie
- C - Tribune
- D - Sosta per A.P.S. (auto pompa serbatoio)
- E - Spogliatoio artisti
- F - Uscite e vie di esodo
- G - Area riservata ai portatori di handicap
- H - Servizi con w.c. chimici
- I - Sosta dei mezzi di pronto intervento
- L - Torre luci
- M - Gruppo elettrogeno
- N - Botteghino
- O - Mixer
- P - Area backstage
- Q - Area delimitata da transenne

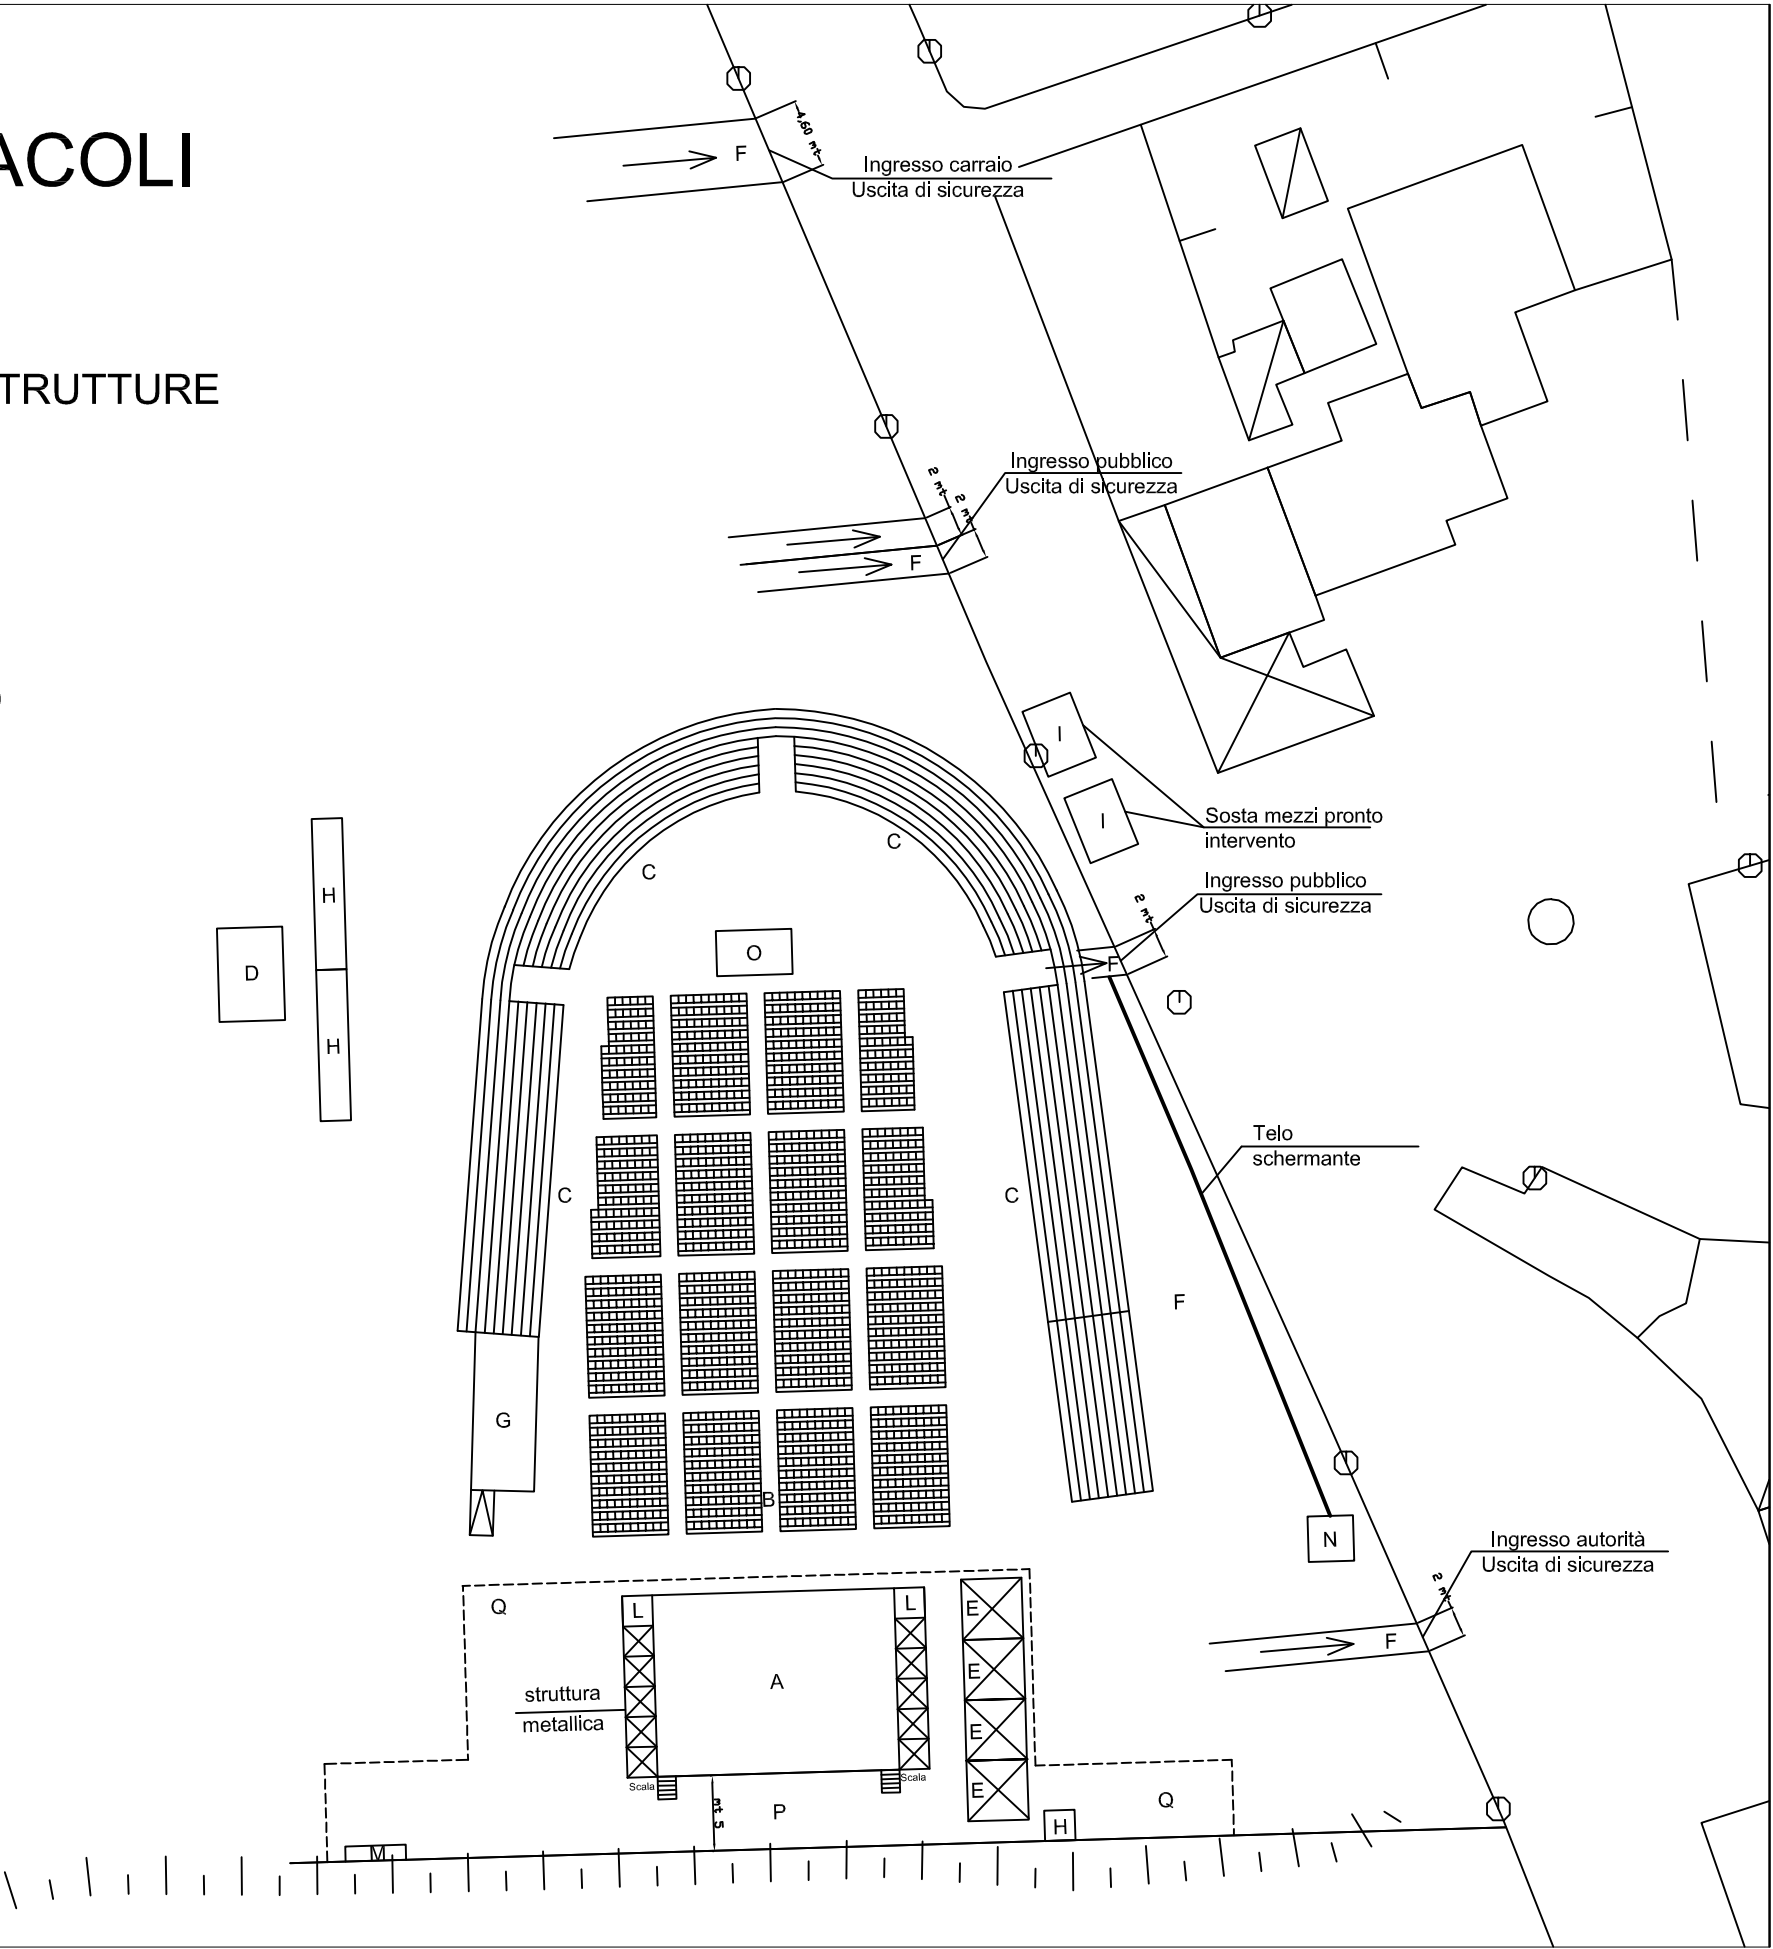


TAVOLA
6.2.3



SCALA 1:1.000

ARENA
SPETTACOLI

PLANIMETRIA CON VIE DI ESODO

LEGENDA

→ Vie di fuga

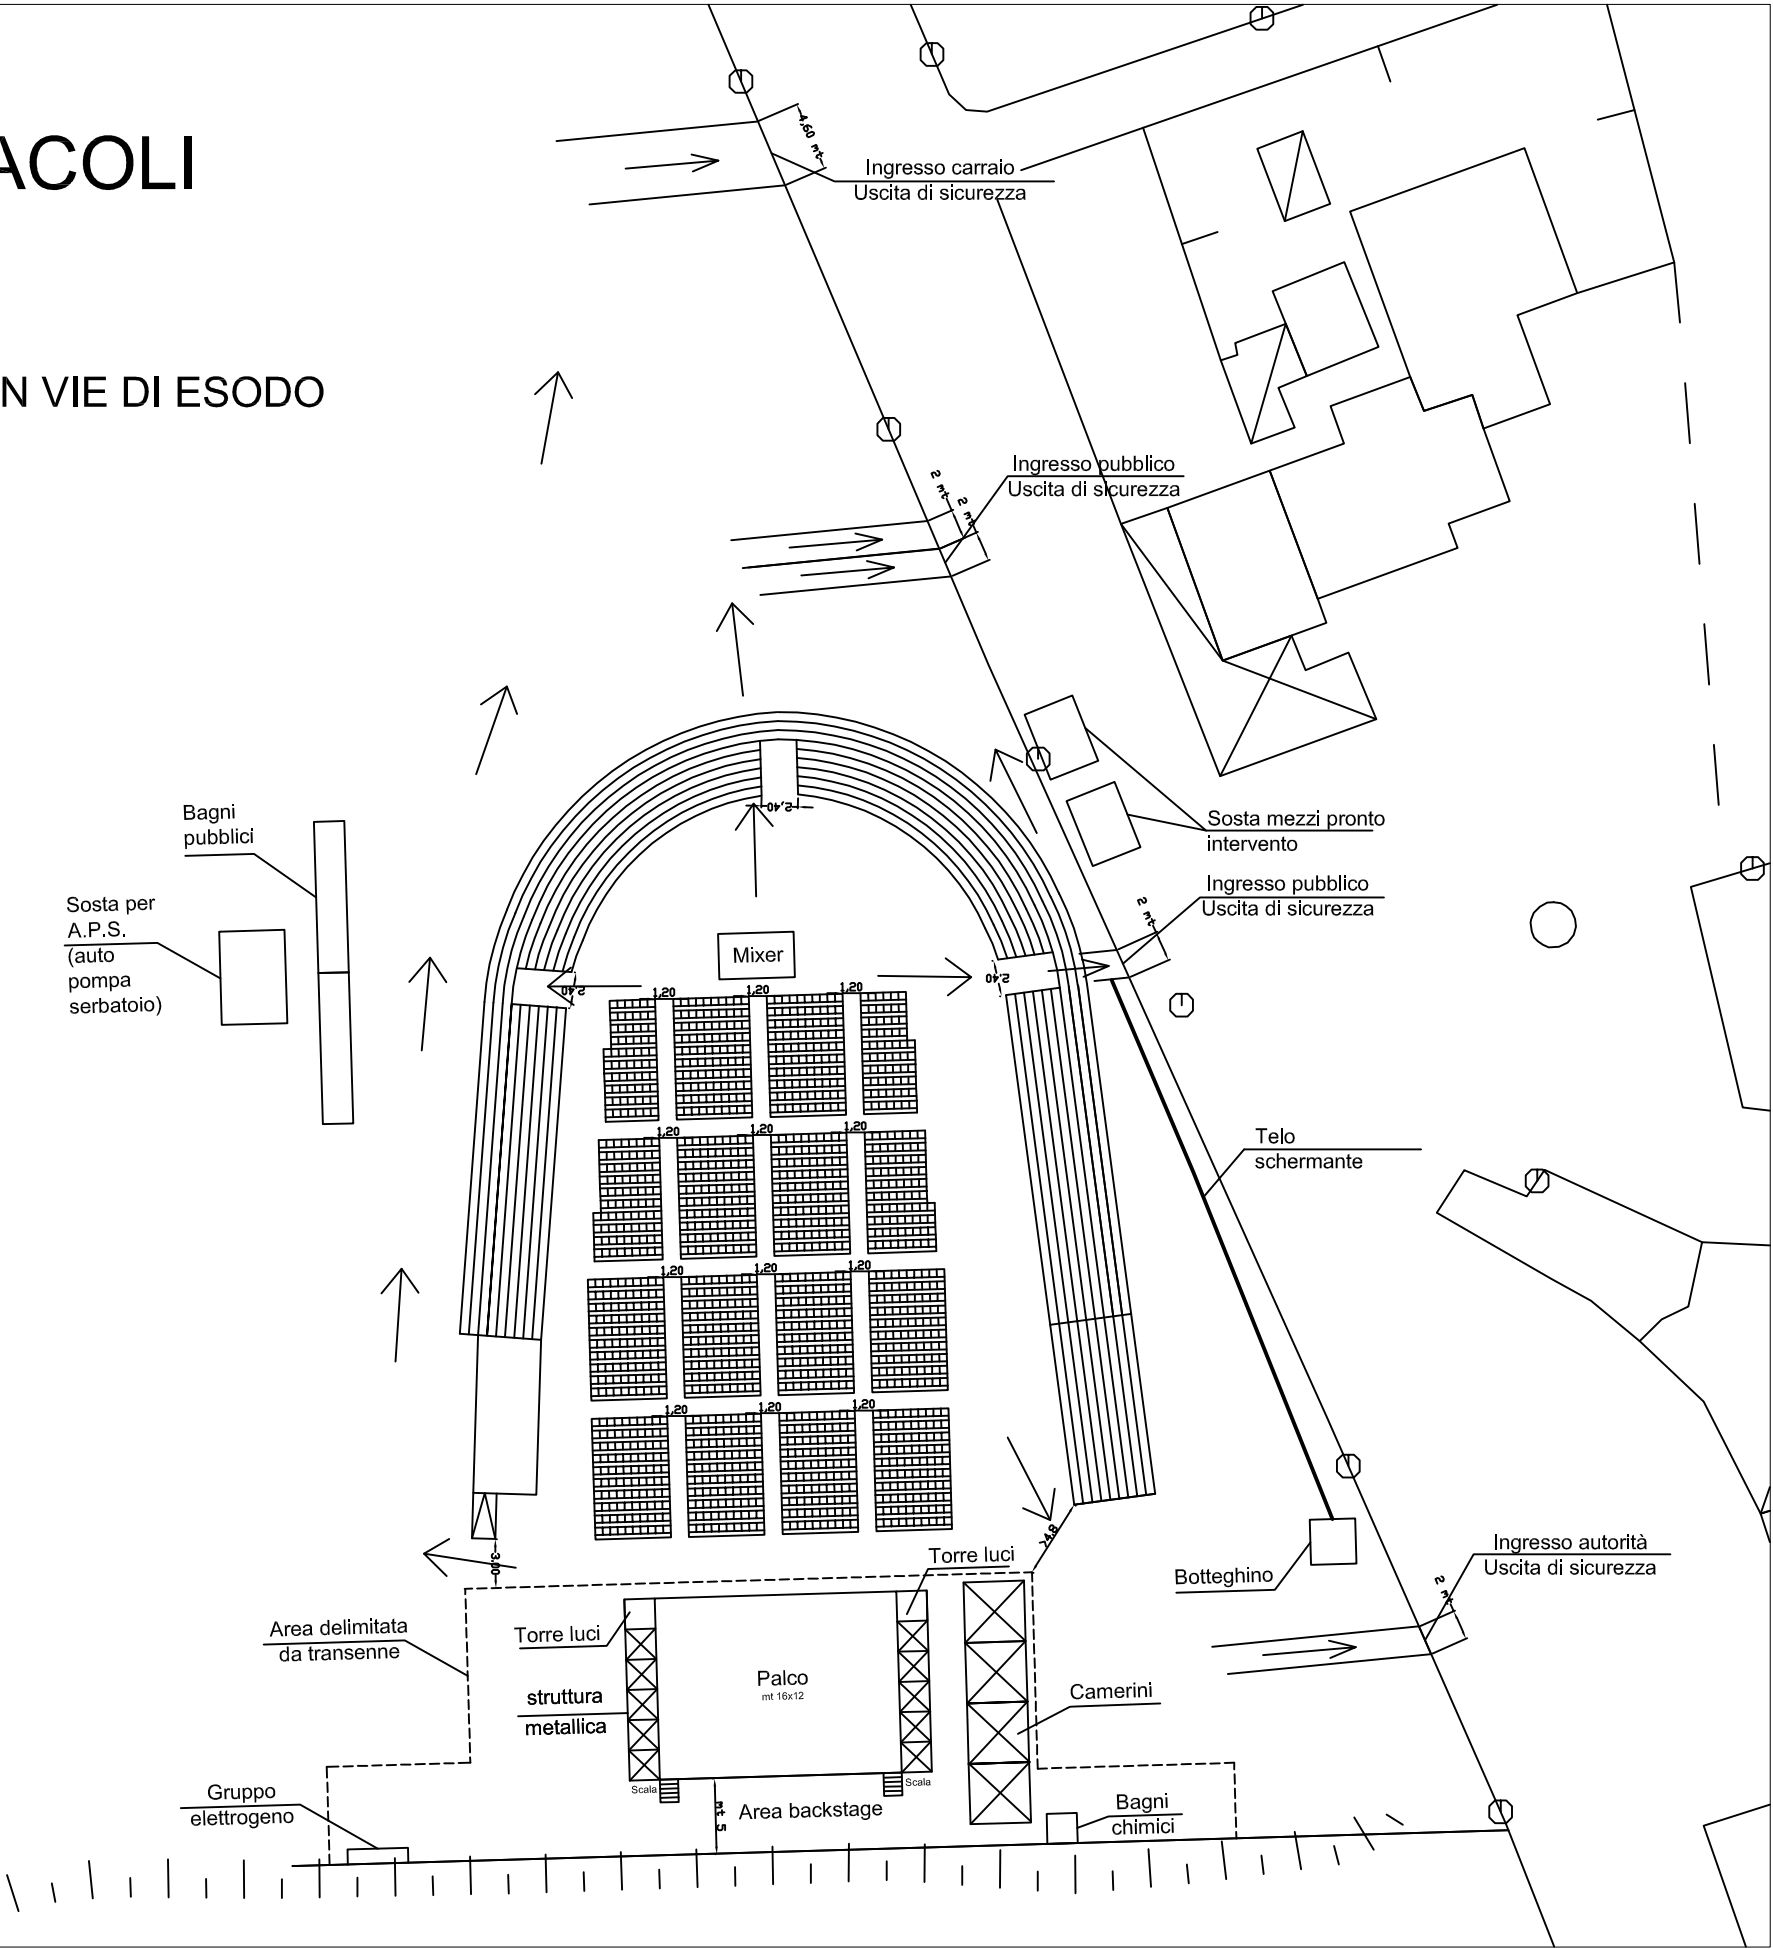


TAVOLA
6.2.4



SCALA 1:1.000

ARENA
SPETTACOLI

PLANIMETRIA D'UBICAZIONE DEGLI ESTINTORI

LEGENDA

● Estintori

D - Sosta per A.P.S.
(auto pompa serbatoio)

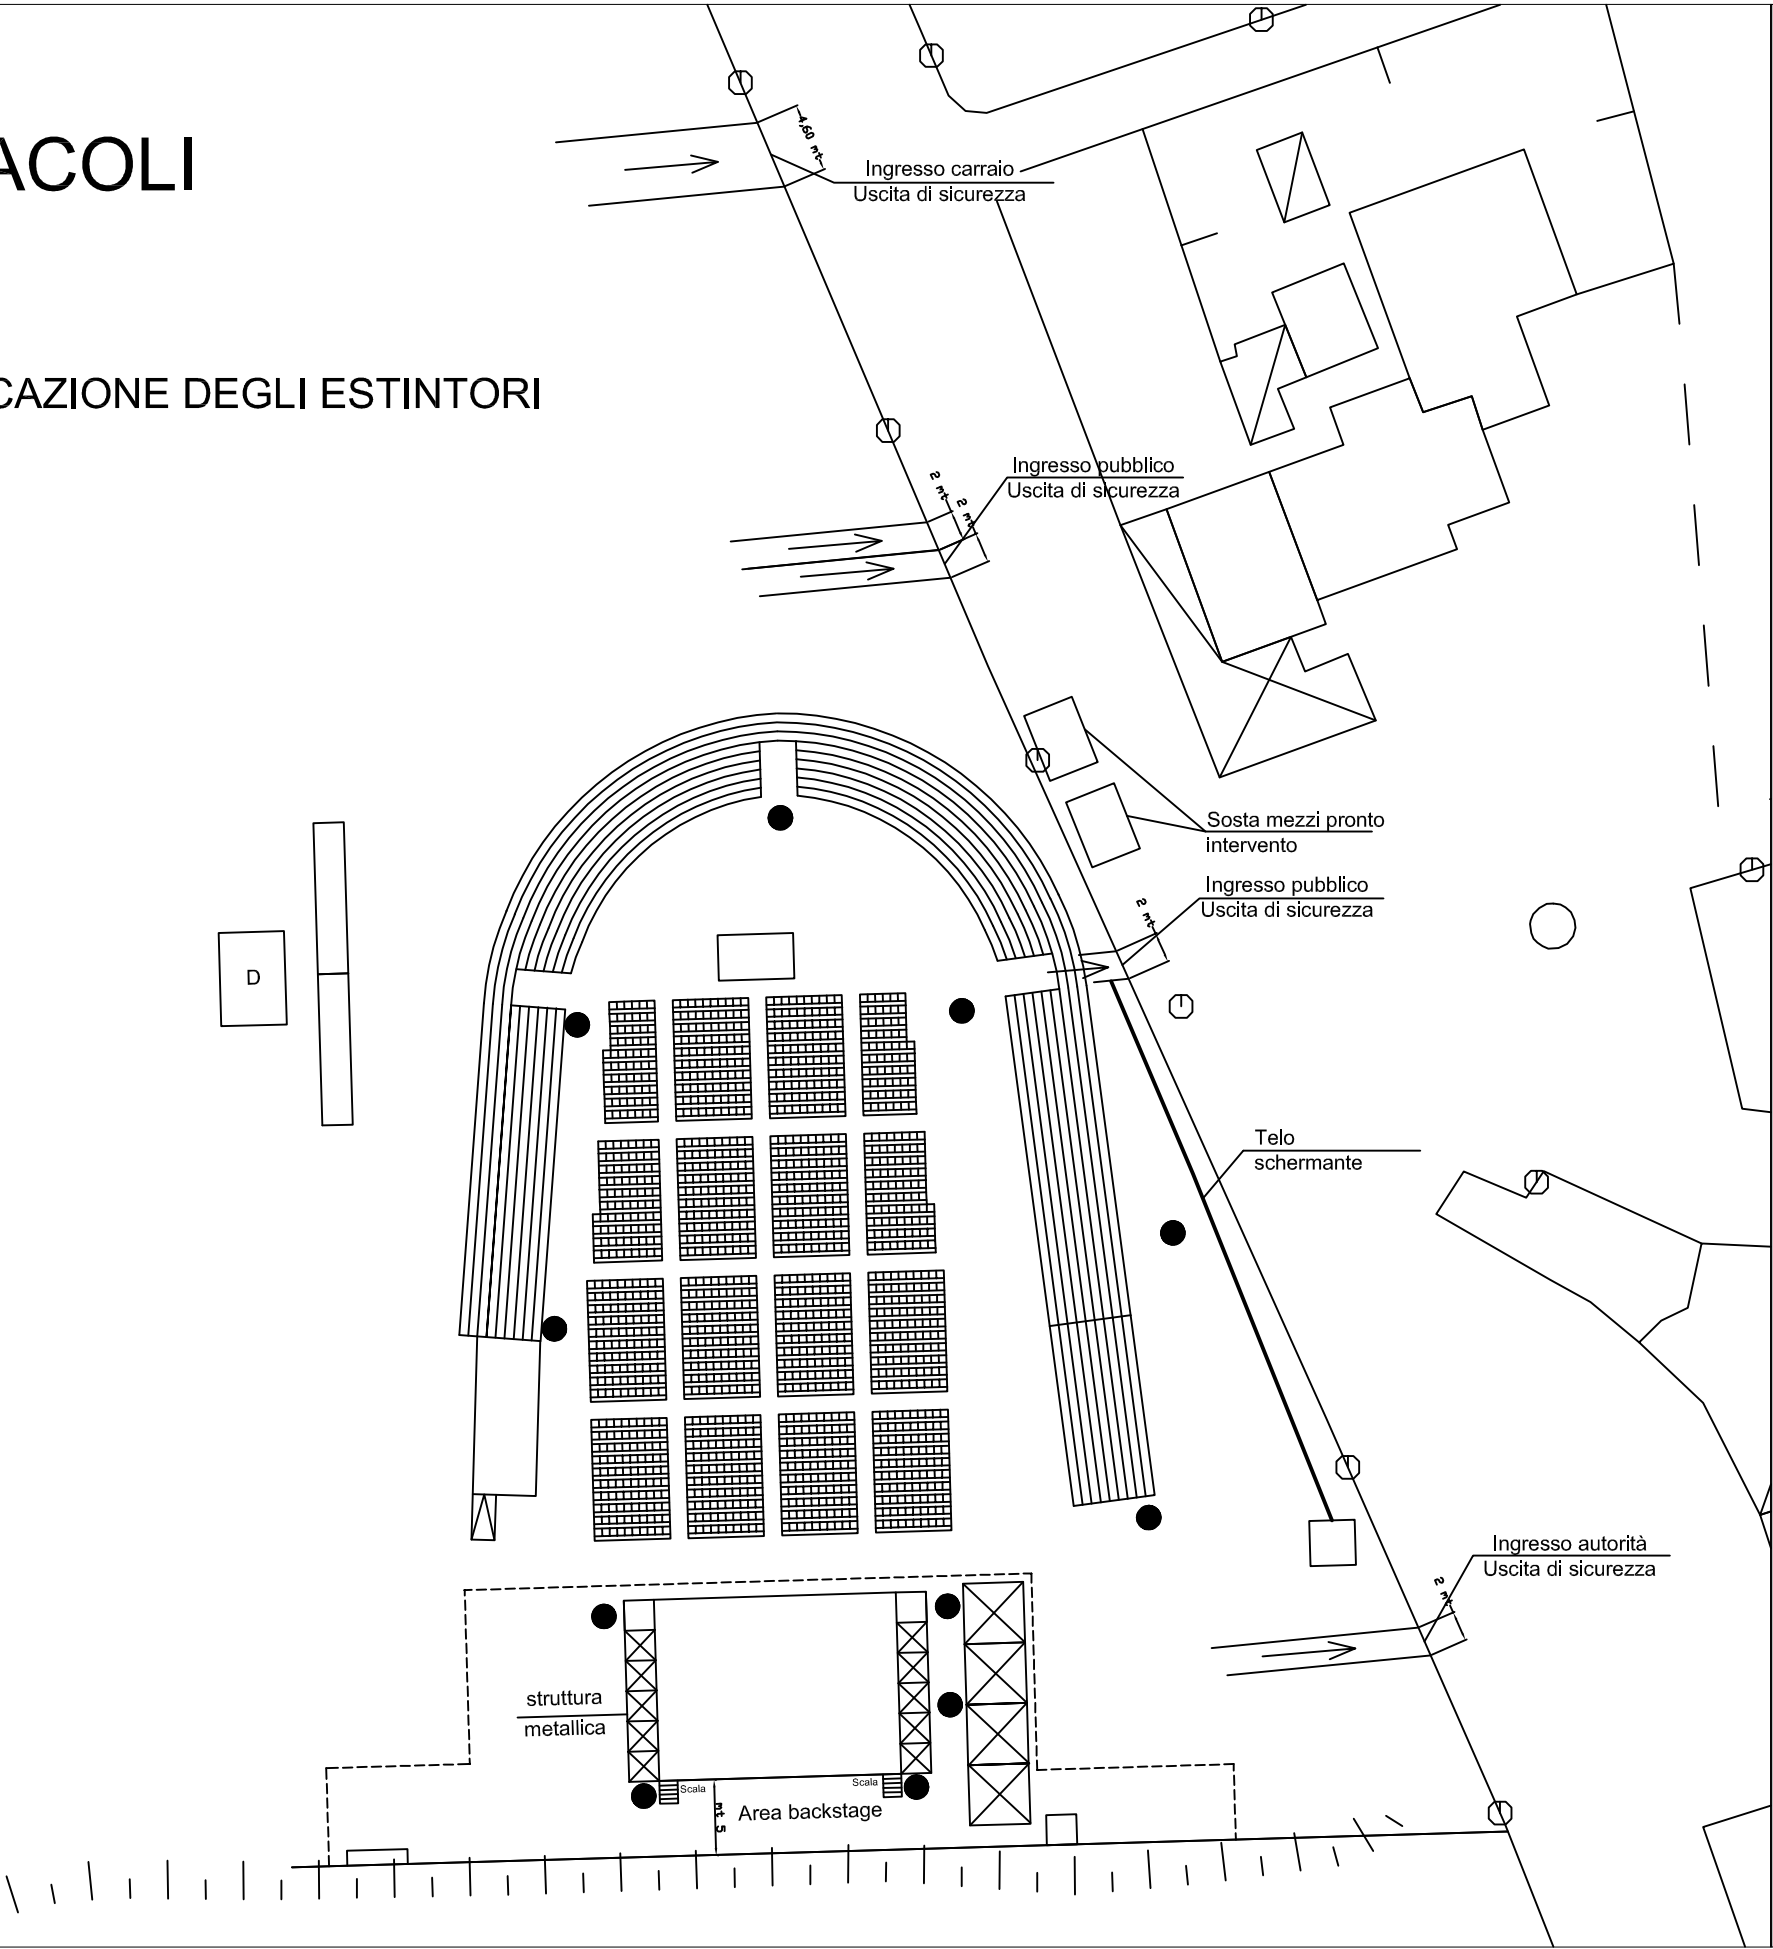



TAVOLA
6.3.1



SCALA 1:1.000

ARENA
CONCERTI

PLANIMETRIA GENERALE

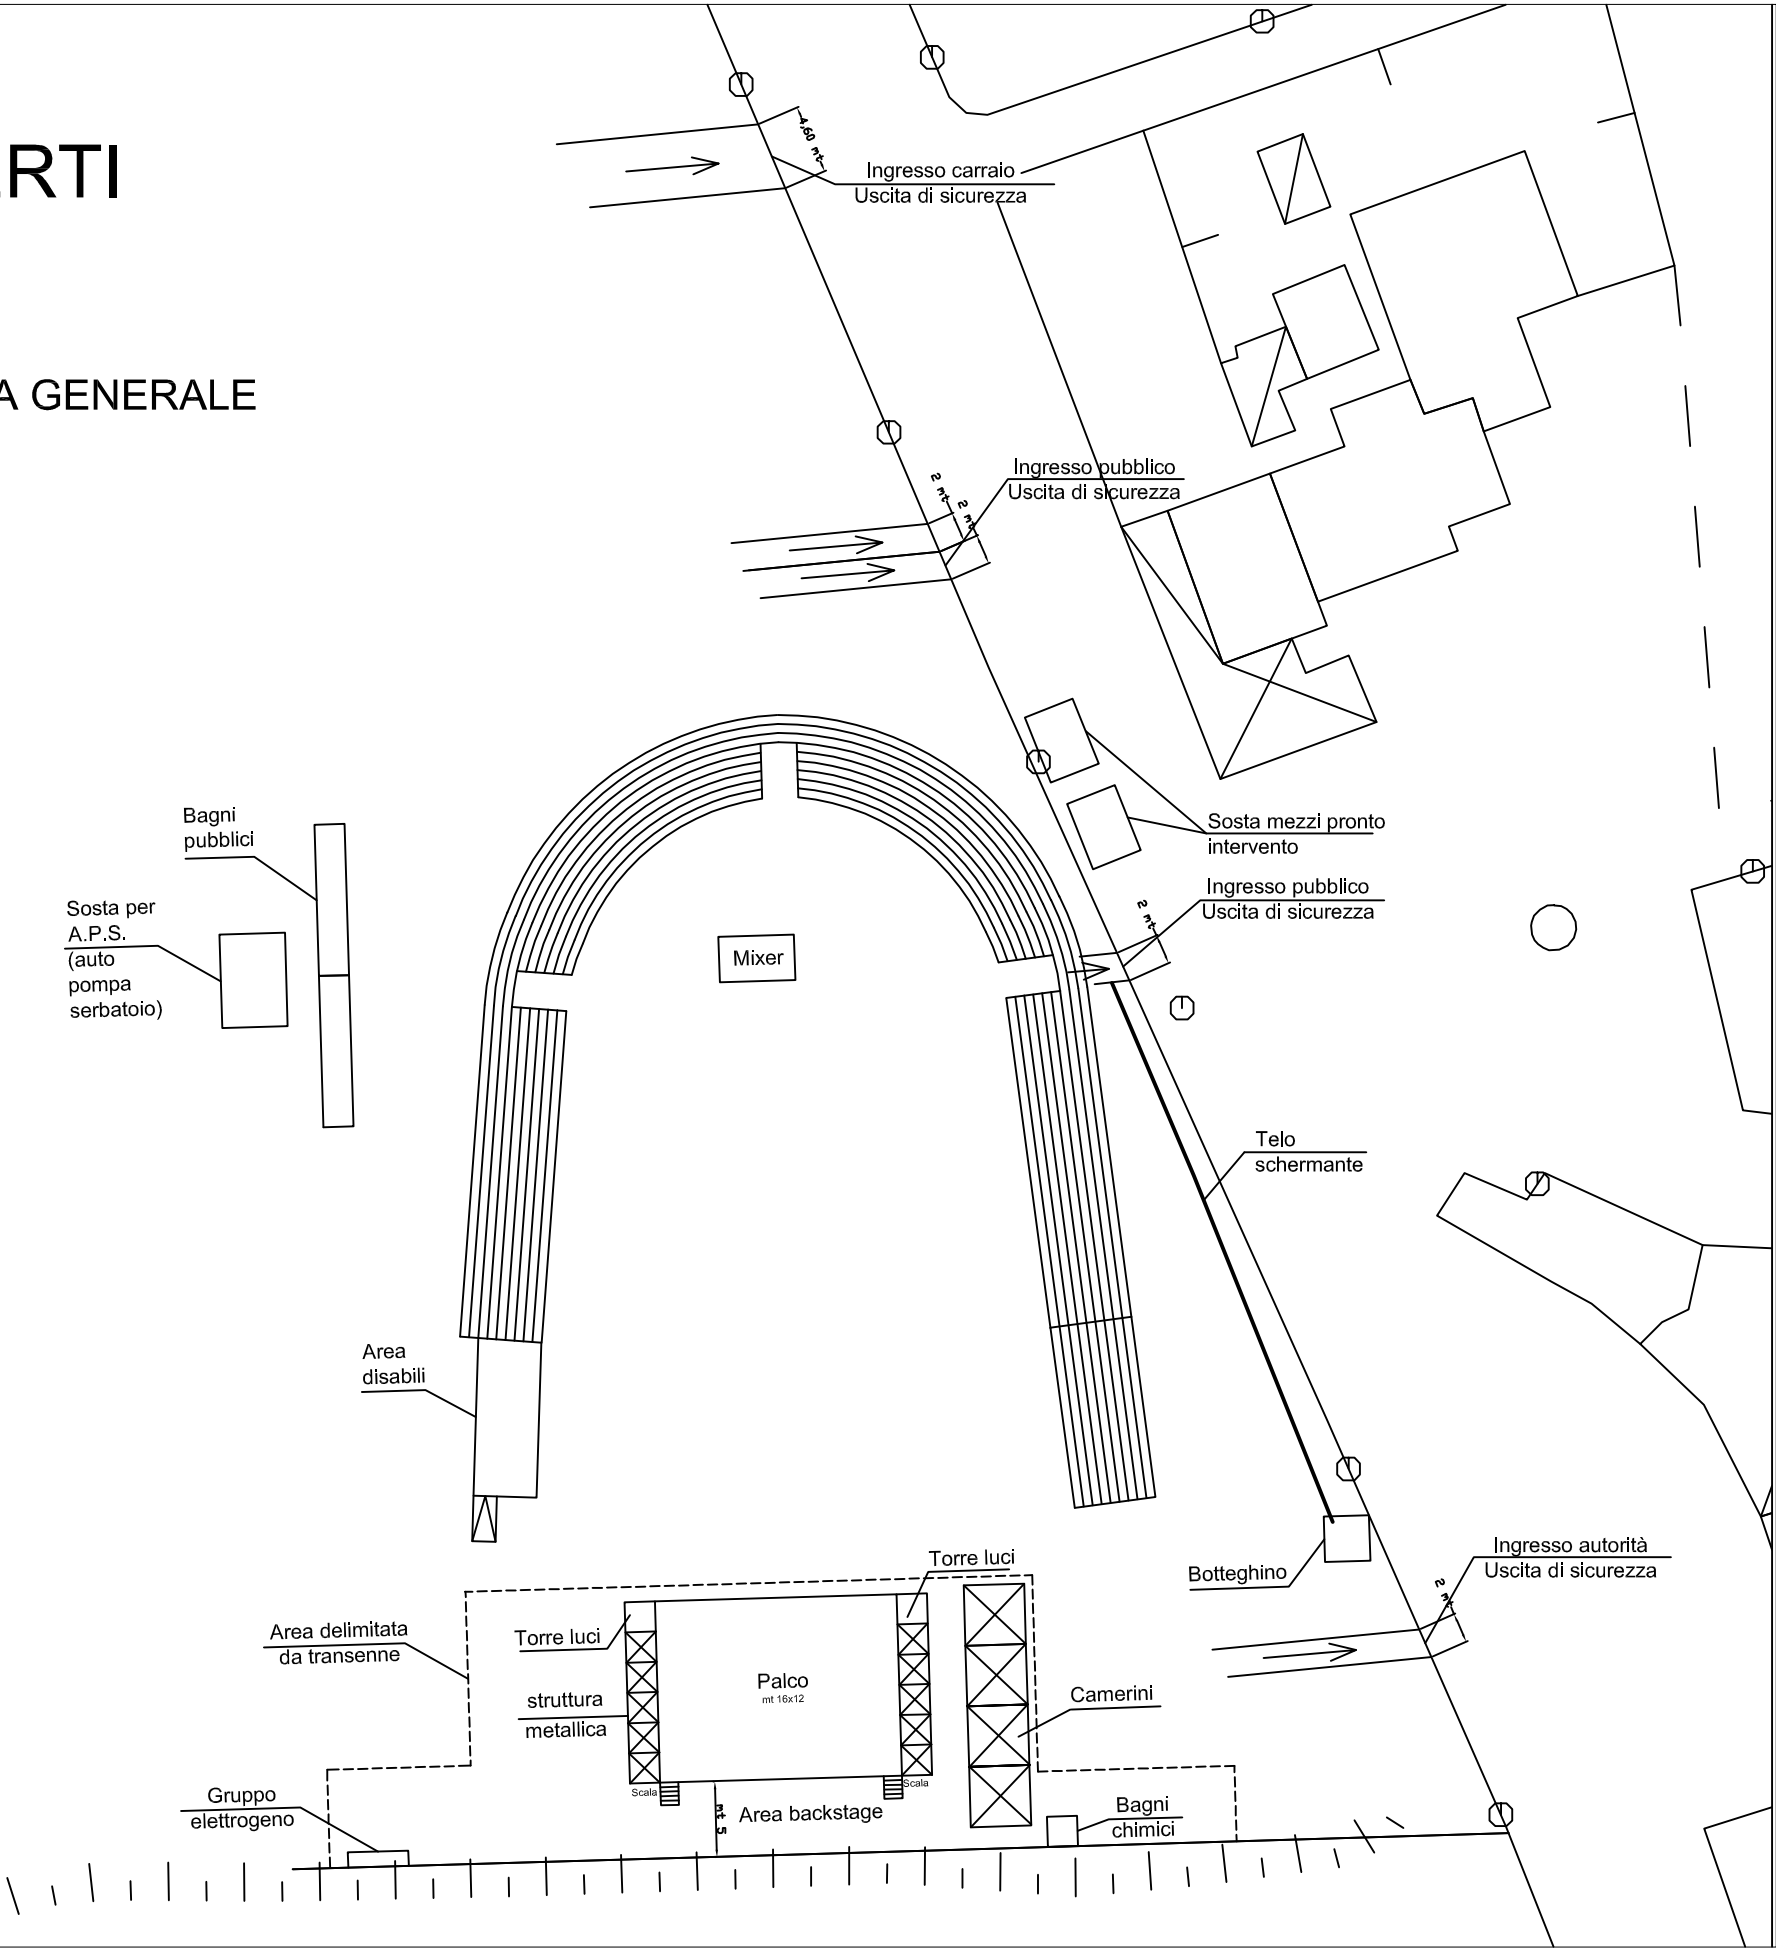

ARENA CONCERTI



LEGENDA

-

TAVOLA
6.3.3



SCALA 1:1.000

ARENA
CONCERTI

PLANIMETRIA CON VIE DI ESODO

LEGENDA

→ Vie di fuga

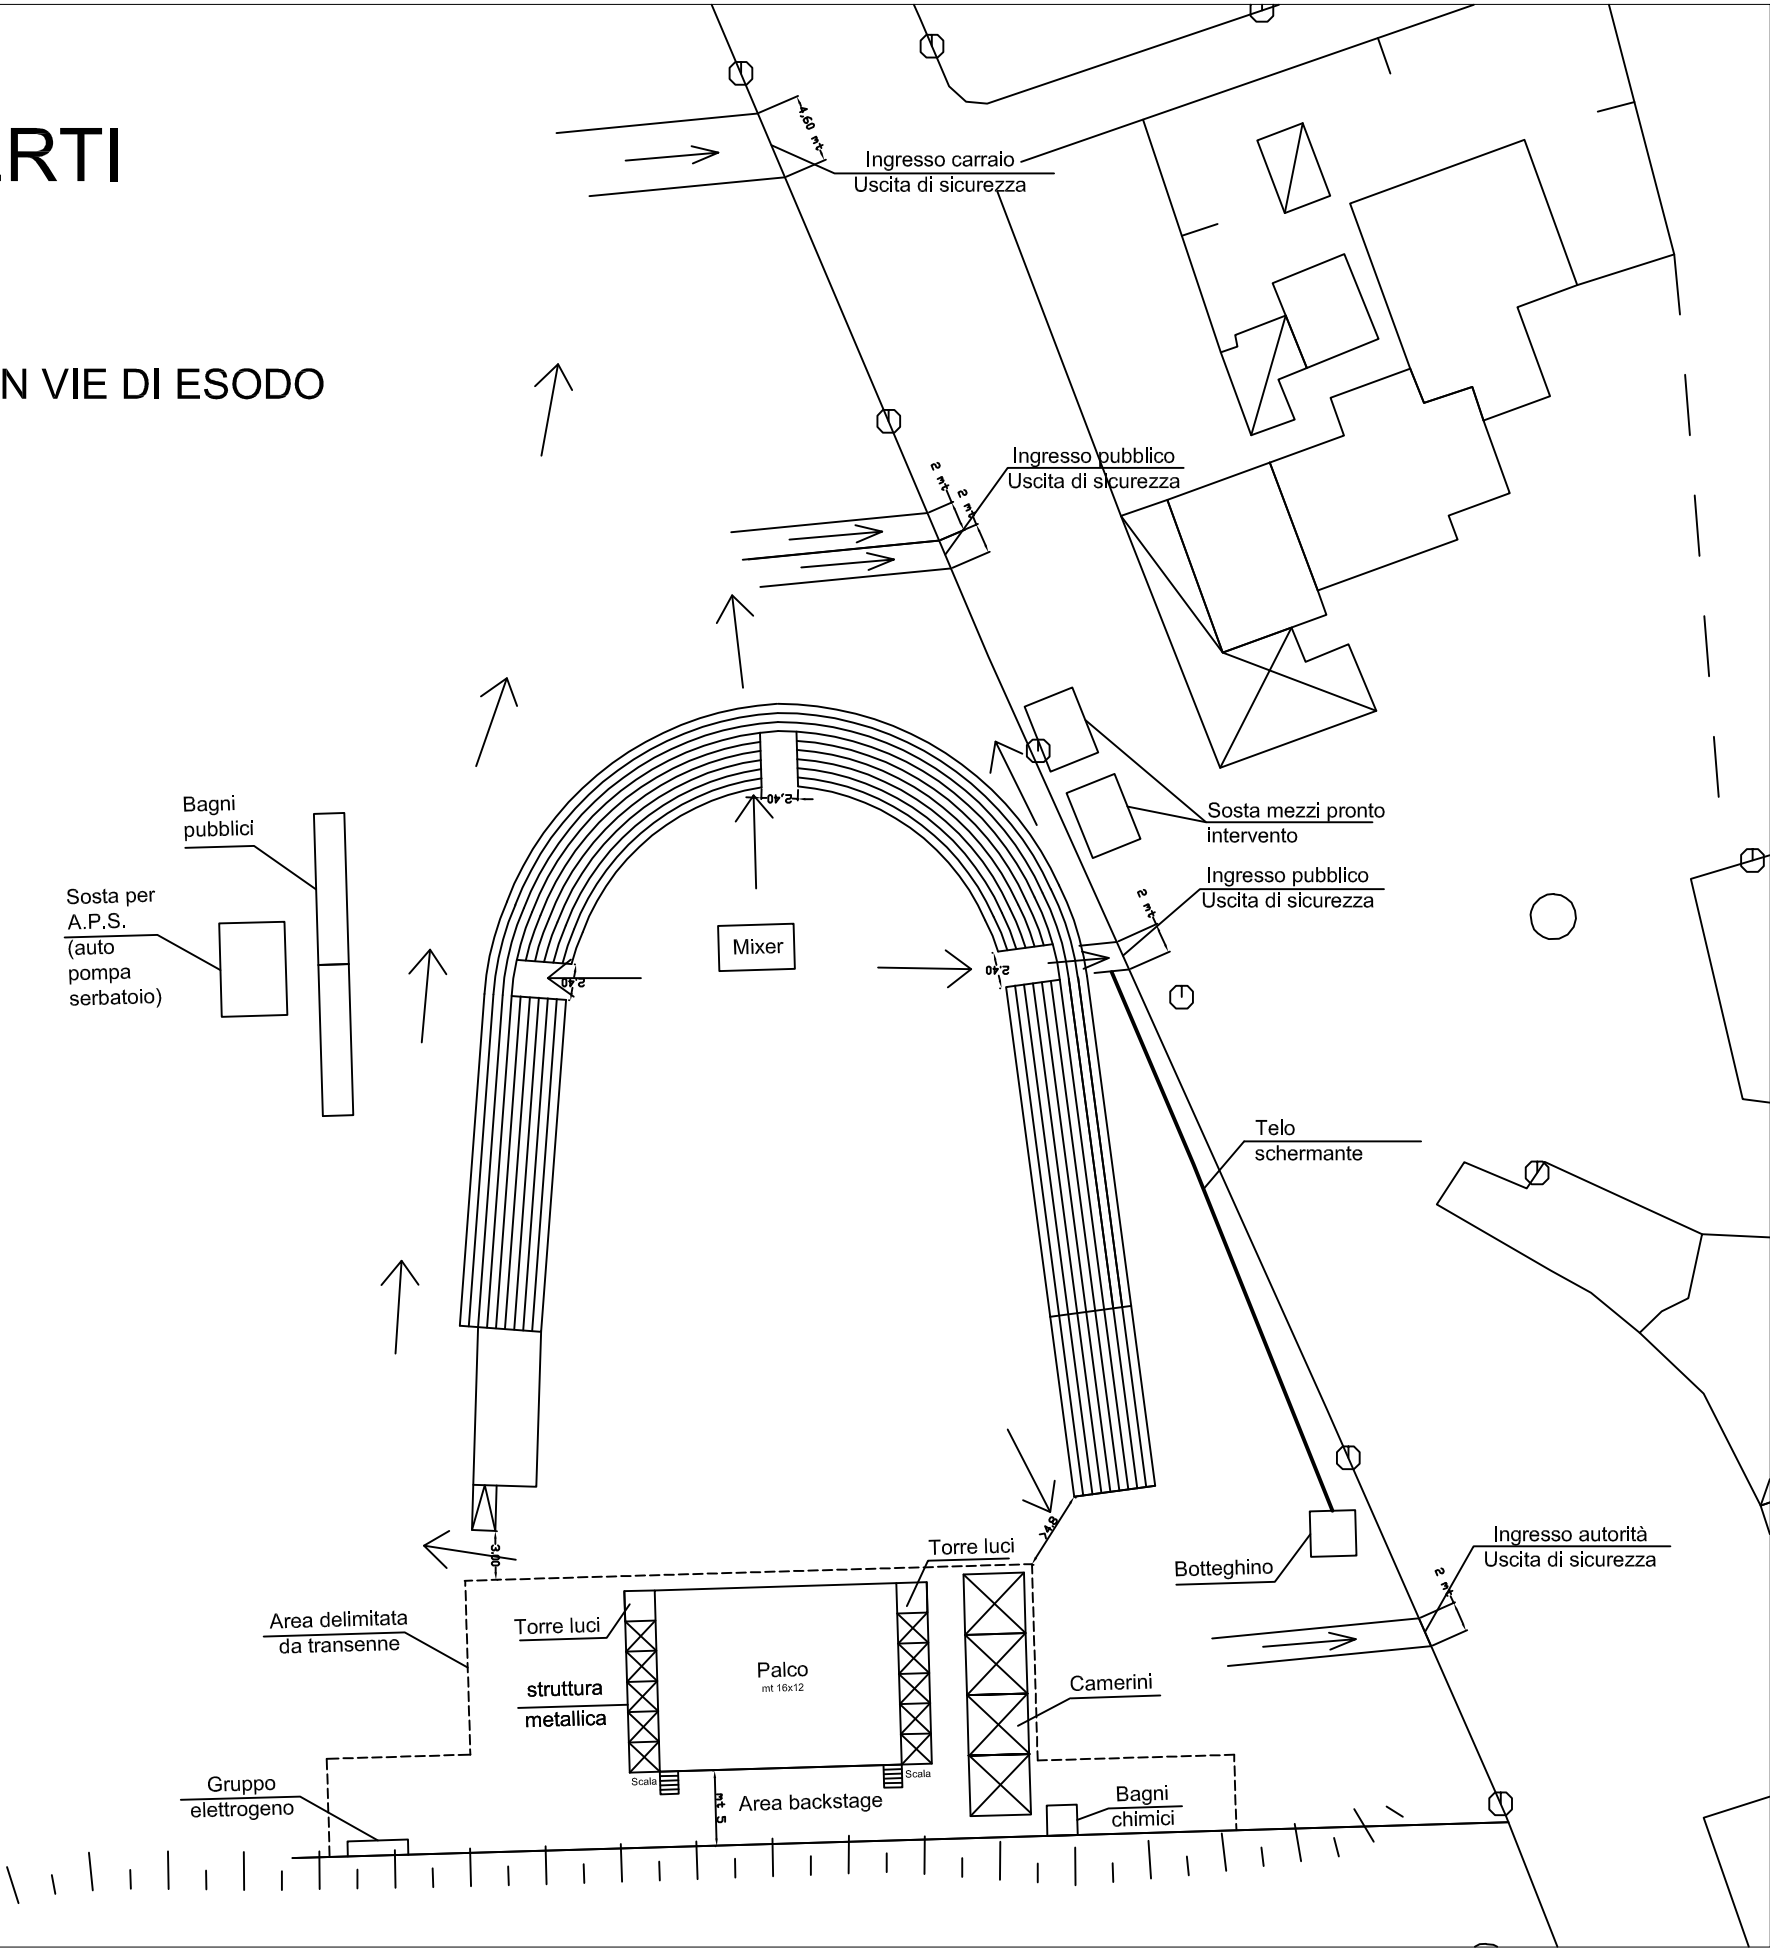


TAVOLA
6.3.4



SCALA 1:1.000

ARENA
CONCERTI

PLANIMETRIA D'UBICAZIONE DEGLI ESTINTORI

LEGENDA

● Estintori

D - Sosta per A.P.S.
(auto pompa serbatoio)

